




A PROPOSED EAST ELEVATION
 A-200 SCALE: 1/8" = 1'-0"

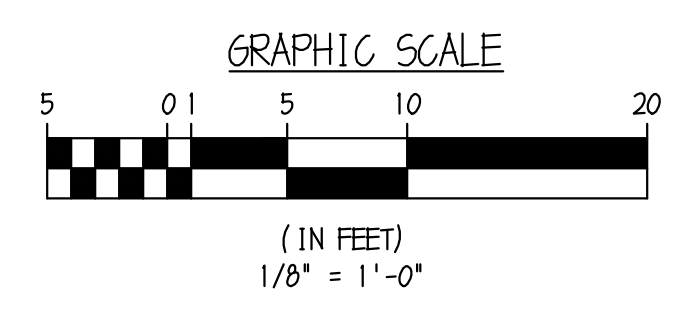

PROGRESS SET

15 SEPTEMBER 2017 PROGRESS SET
 17 JULY 2017 FOR REVIEW
 11 MAY 2017 FOR REVIEW
 24 MARCH 2017 FOR REVIEW
 ISSUES & REVISIONS

PROPOSED ALTERATIONS FOR:
MONROE STREET HOLDINGS LLC
 128 MONROE STREET (FORMERLY 76 MONROE STREET)
 BOONTON, NEW JERSEY

BLOW GARRETT GROUP
 ARCHITECTS AND PLANNERS, PC
 161 MAIN ST. • RIDGEFIELD PARK, NJ 07660
 (201) 807-0407 • FAX (201) 807-0513
 DAVID N. BLOW NJ AI 5399 NY 10029
 ANTHONY GARRETT NJ AI 14398 NY 22174

PROPOSED EAST ELEVATION DRAWING NUMBER
A-200

208 MAIN STREET, SUITE 200, RIDGEFIELD PARK, NJ 07660