


A PROPOSED SECOND FLOOR PLAN
 A-102 SCALE: 1/8" = 1'-0"
 NORTH

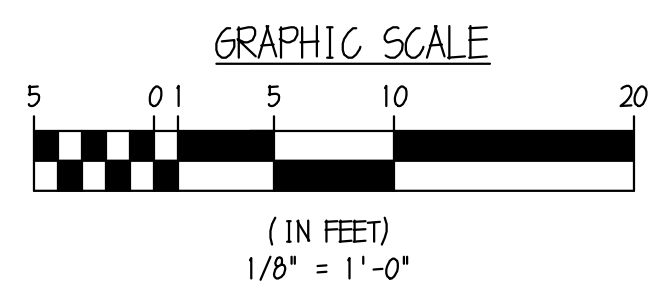

SECOND FLOOR LEVEL	
GROSS FLOOR AREA EXISTING:	9,305 SQ. FT.
GROSS FLOOR AREA PROPOSED:	9,804 SQ. FT.
TOTAL FLOOR AREA:	19,109 SQ. FT.
FIFTEEN (15) 2-BEDROOM RESIDENTIAL UNITS PROPOSED.	

22 AUGUST 2017 FOR REVIEW
 17 JULY 2017 FOR REVIEW
 11 MAY 2017 FOR REVIEW
 24 MARCH 2017 FOR REVIEW
 06 MARCH 2017 FOR REVIEW
 8888 & REVISION

PROPOSED INTERIOR ALTERATIONS FOR:
MONROE STREET HOLDINGS LLC

128 MONROE STREET (FORMERLY 76 MONROE STREET)
 BOONTON, NEW JERSEY

BLOW GARRETT GROUP ARCHITECTS AND PLANNERS, PC
 161 MAIN ST. • RIDGEFIELD PARK, NJ 07660
 (201) 807-0407 • FAX (201) 807-0518
 DAVID R. BLOW NJ # 889 NY # 83297
 ANTHONY GARRETT NJ # 14398 NY # 2274

SECOND FLOOR PLAN
 DRAWING NUMBER
A-102